

PLAN MAP LEGEND		
	PROPOSED	COMPLETED
CATFISH SPAWNING BOX		
STAKE TREE		
TURTLE BASKING PLATFORM		
VERTICAL PLANK STRUCTURE		
BLACK BASS NESTING STRUCTURE		
FELLED SHORELINE TREE		
PORCUPINE CRIB		
PORCUPINE CRIB JUNIOR		
SHORT VERTICAL PLANK STRUCTURE		
ROCK RUBBLE HUMPS		
CONIFER STRING		
POST CLUSTER		
POST CLUSTERS PLUS		
SPIDER HUMPS		
ROCK STAR STRUCTURES		
POST STUMPS		
STONE FRAMED DEFLECTOR		
SAW-TOOTHED DEFLECTOR		
ROOT WAD/LOG DEFLECTOR		
TIRE STRUCTURE		
ROAD BED		


#12-1057  
 10 Turtle Basking Platforms  
 2'-5' feet of water  
 41°44.876  
 79°10.788  
 2011

#12-1055  
 15 Porcupine Crib Jr.s  
 5'-6' feet of water  
 41°45.074  
 79°10.526  
 2001

#12-1056  
 20 Porcupine Cribs  
 7'-8' feet of water  
 41°45.192  
 79°10.452  
 2000

#12-1054  
 15 Porcupine Crib Jr.s  
 6'-7' feet of water  
 41°45.141  
 79°10.459  
 2002

#12-1214  
 7 Stone Deflectors  
 3 Felled Shoreline Trees  
 41°45.104  
 79°10.378  
 2008

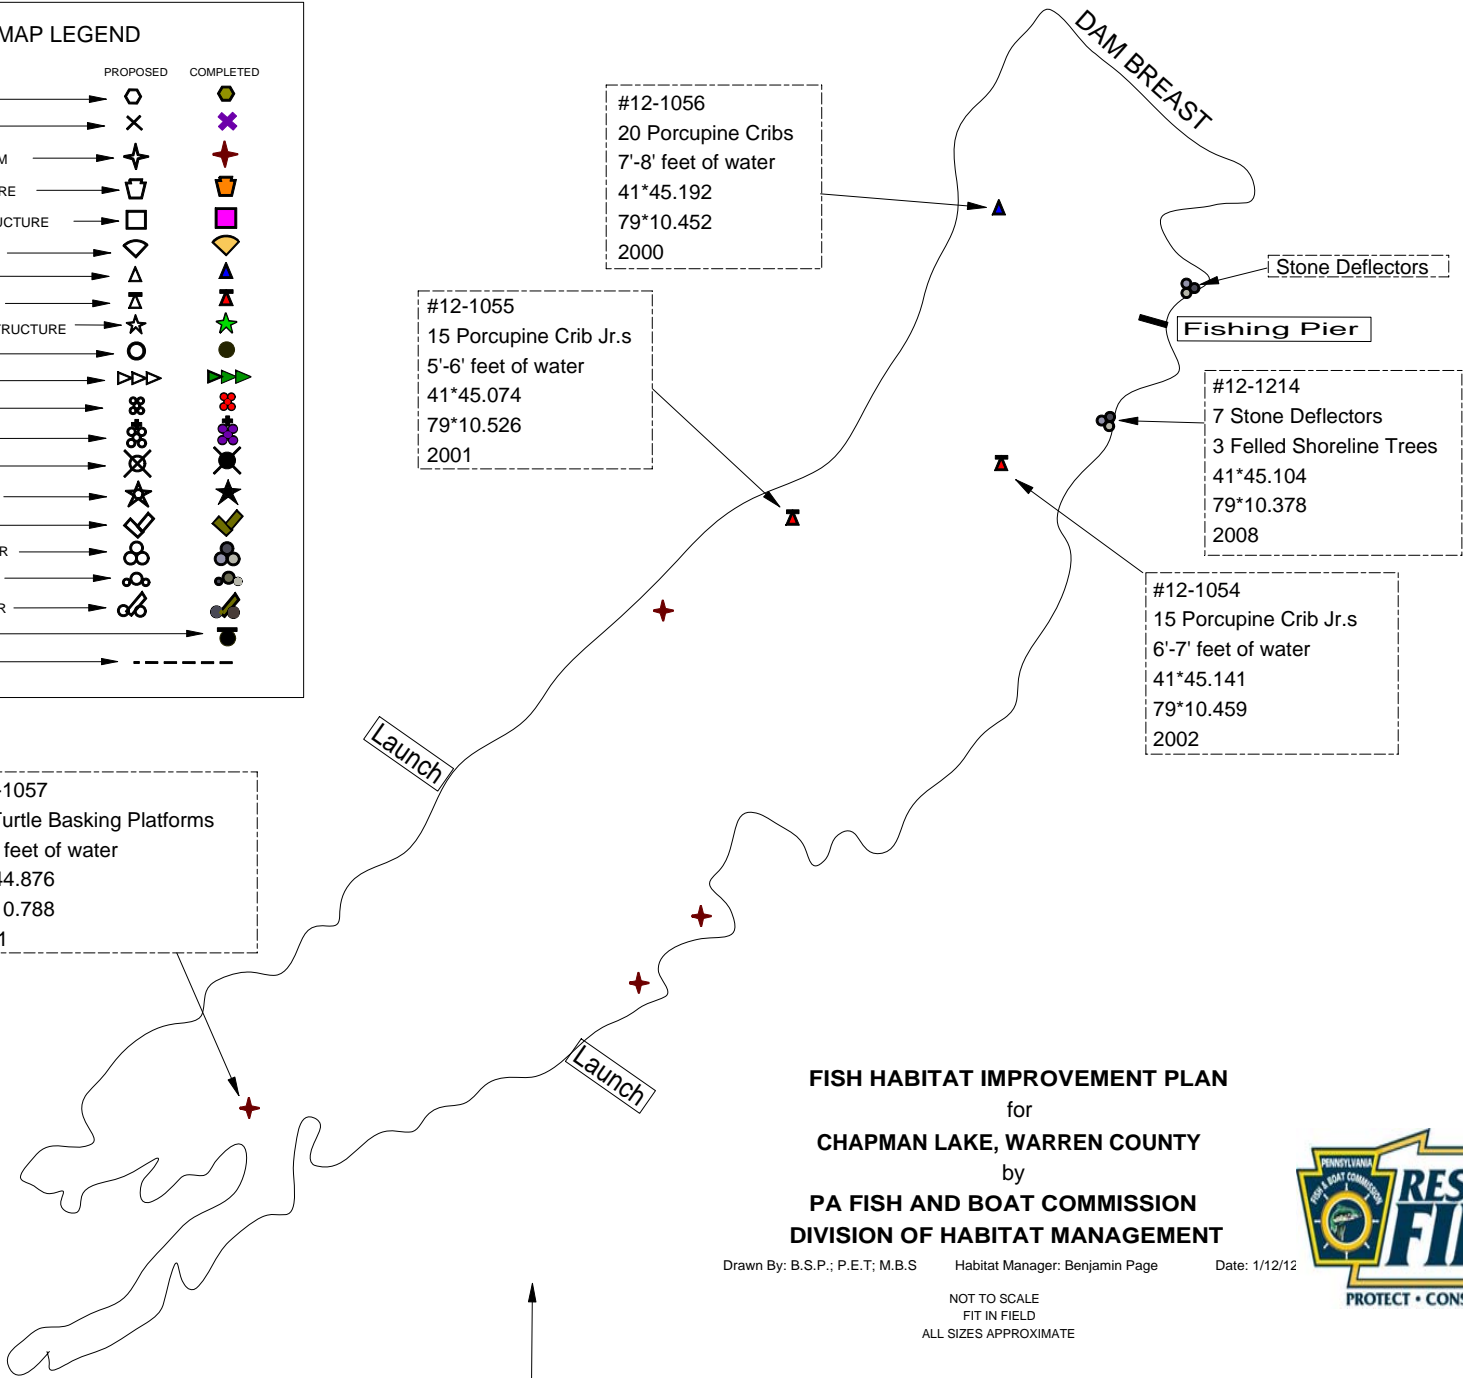

**FISH HABITAT IMPROVEMENT PLAN**  
 for  
**CHAPMAN LAKE, WARREN COUNTY**  
 by  
**PA FISH AND BOAT COMMISSION**  
**DIVISION OF HABITAT MANAGEMENT**

Drawn By: B.S.P.; P.E.T; M.B.S      Habitat Manager: Benjamin Page      Date: 1/12/12

NOT TO SCALE  
 FIT IN FIELD  
 ALL SIZES APPROXIMATE



**NOTE :** Blue Text Indicates Proposed Sites  
 Black Text Indicates Completed Sites