



# LOG FRAMED STONE DEFLECTOR

Plan View

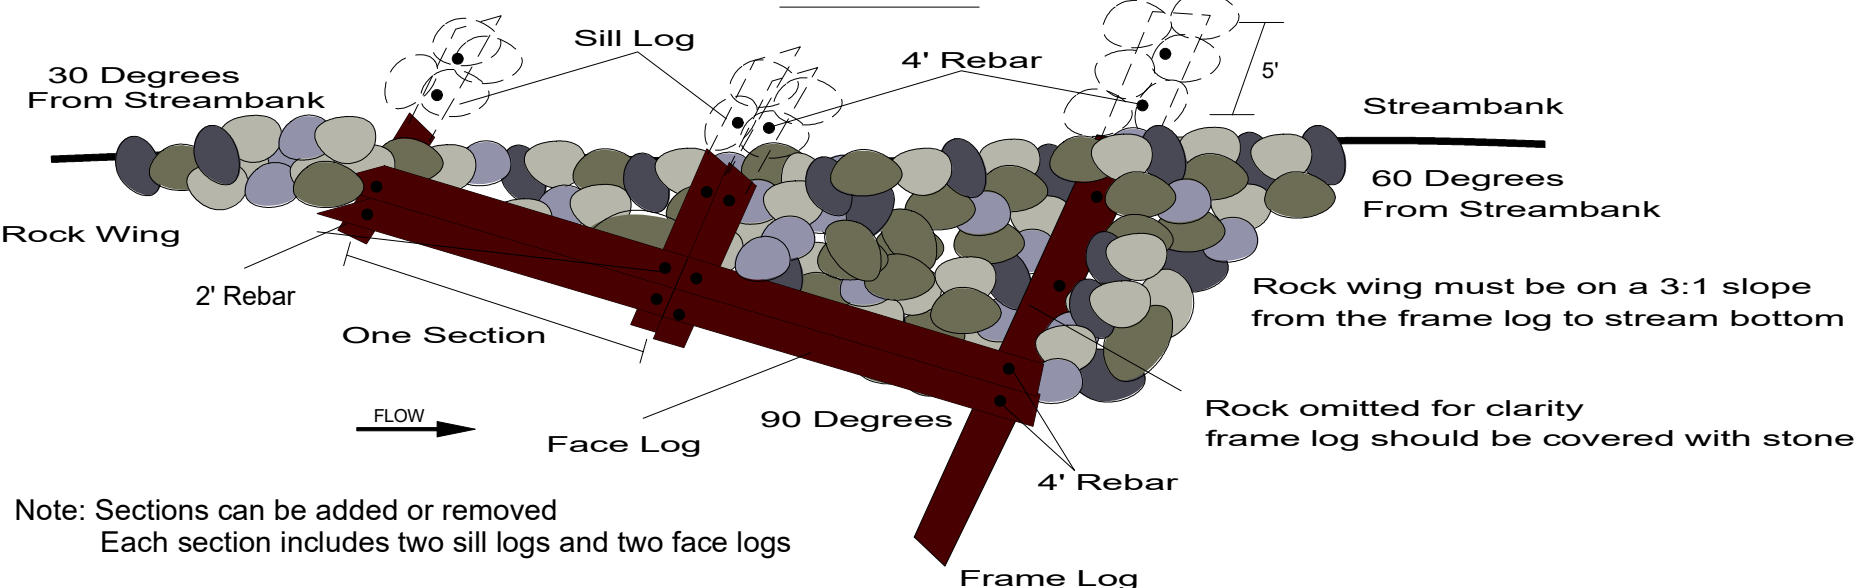

Note: Sections can be added or removed  
Each section includes two sill logs and two face logs

Section View

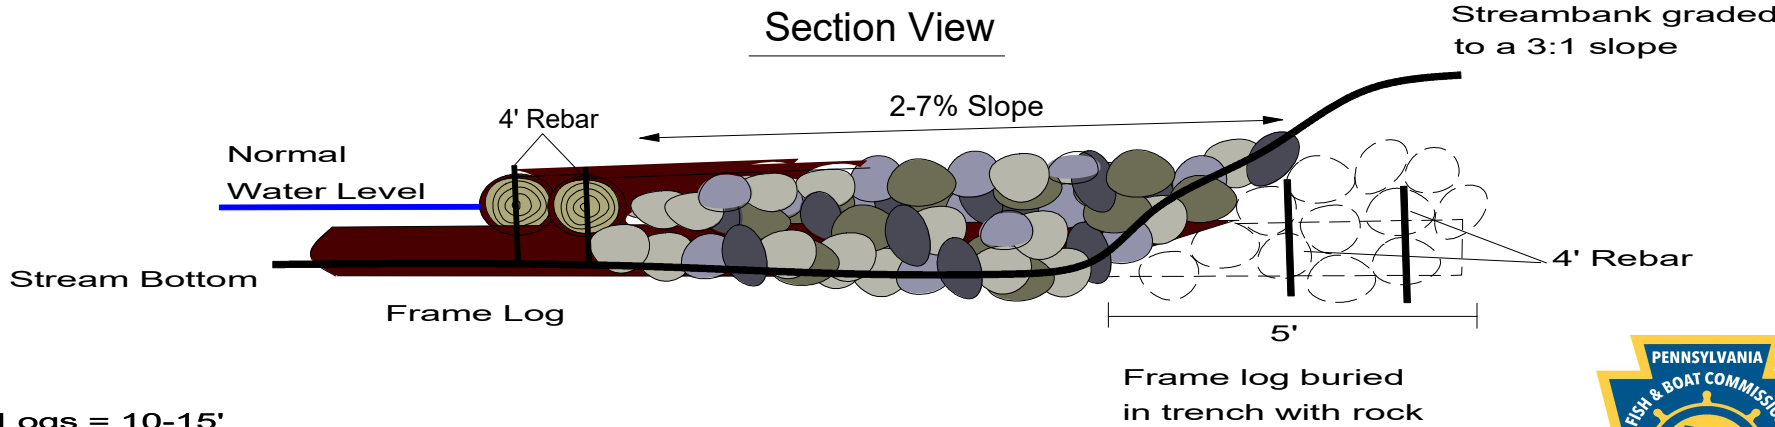

- Sill Logs = 10-15'
- Face Logs = 20'
- Log Dia. = 8-12"

