



PENNSYLVANIA POST CLUSTER PLUS STRUCTURE STANDARD DRAWING

PLAN VIEW

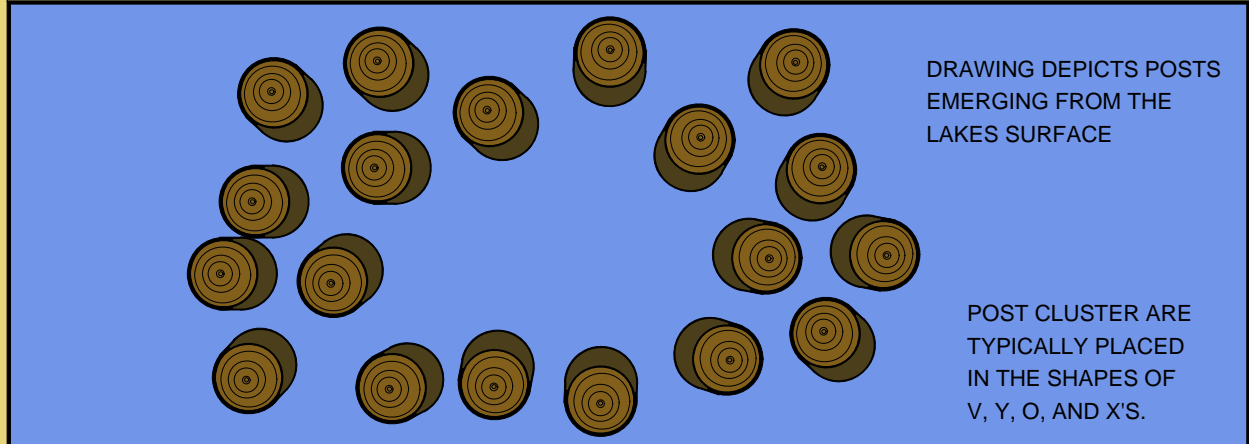

PROFILE AND SECTION VIEW

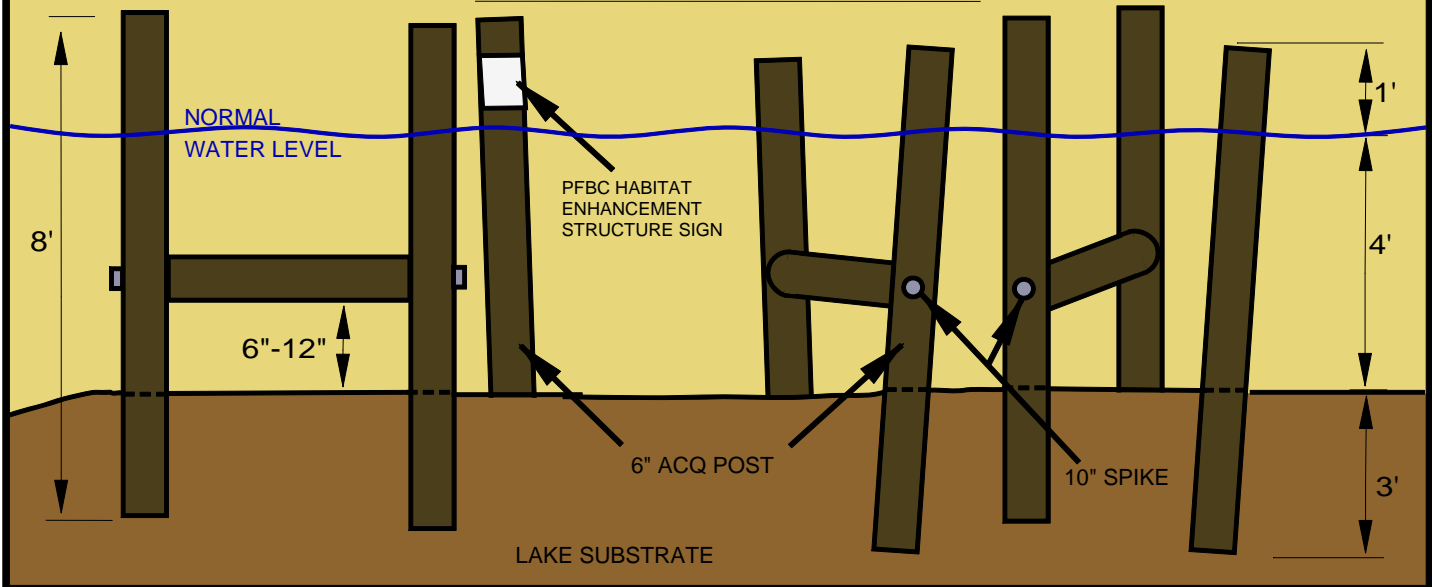

MATERIALS AND SUGGESTED EQUIPMENT

MATERIALS:

ACQ POST 6" X 8' - 1 PIECE
10" SPIKES - 2 PER HORIZONTAL SECTION

SUGGESTED EQUIPMENT:

EXCAVATOR
SKIDSTEER WITH FORKS
CHAINSAW
GAS POWERED DRILL WITH 3/8" AUGER BIT
SLEDGE HAMMER
OPTIONAL: AUGER BIT FOR THE SKIDSTEER

NOTES

NOTES:

POSTS ARE POUNDED INTO A DRY LAKE BOTTOM
POSTS ARE PLACED USING A EXCAVATOR
25 ACQ POST EQUAL 1 POST CLUSTER
2 - 3 HORIZONTAL POSTS-(8') ARE RECOMMENDED PER CLUSTER
SOME SUBSTRATES MAY NEED TO BE AUGERED
NOT TO SCALE
ALL SIZES ARE APPROXIMATE
FIT IN FIELD