



# PENNSYLVANIA ROCK STAR STRUCTURE STANDARD DRAWING


## PLAN VIEW

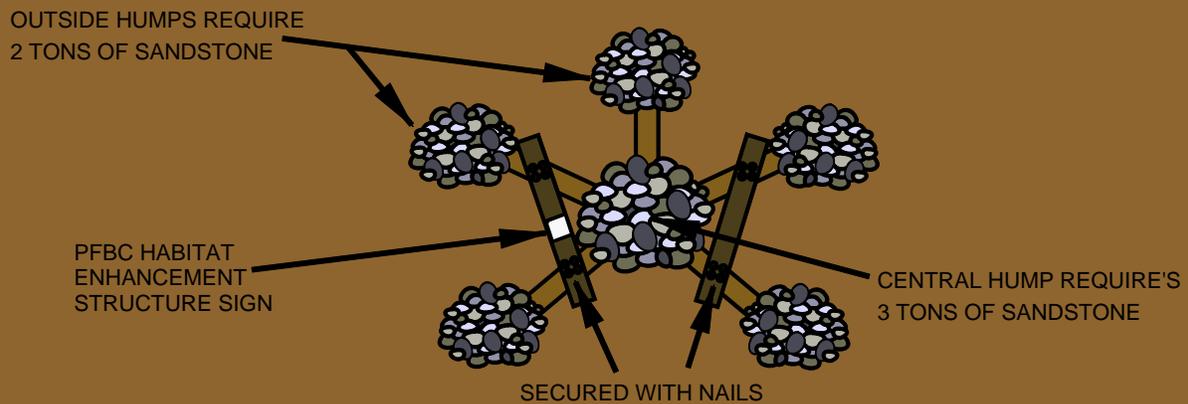

## SECTION VIEW

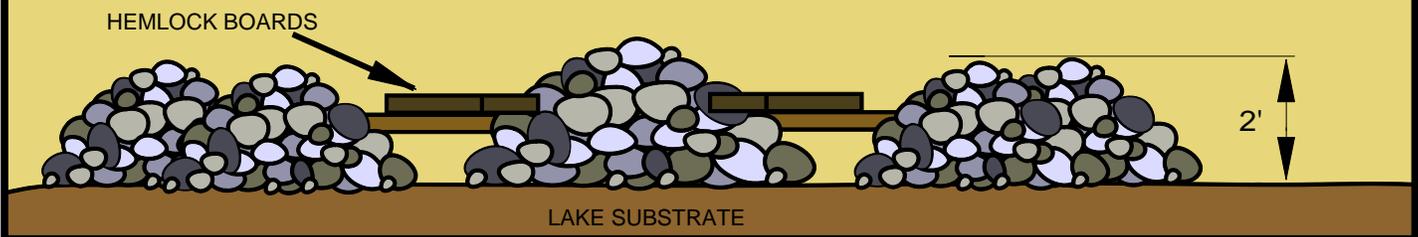

## PROFILE VIEW

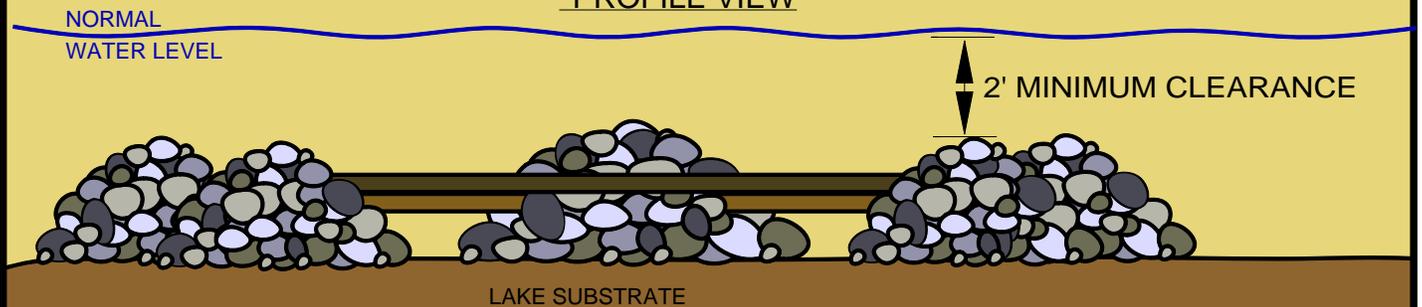

### MATERIALS AND SUGGESTED EQUIPMENT

MATERIALS:

R4 SANDSTONE (6"-12") - 13 TONS  
 ROUGH CUT HEMLOCK LUMBER 2" X 6" X 10' - 7 TOTAL  
 16D COMMON NAILS - 20 TOTAL

SUGGESTED EQUIPMENT:

EXCAVATOR  
 SKIDSTEER OR FRONTLOADER  
 NAILGUN OR CLAW HAMMER

### NOTES

NOTES:

LUMBER MUST BE TRUE DIMENSIONAL  
 LUMBER MUST BE GREEN (FRESH CUT)  
 YELLOW POPLAR MAY BE SUBSTITUTED FOR HEMLOCK  
 LIMESTONE CAN BE SUBSTITUTE FOR SANDSTONE  
 NOT TO SCALE  
 ALL SIZES ARE APPROXIMATE  
 FIT IN FIELD