


**FISH HABITAT IMPROVEMENT PLAN**  
for  
**WILMORE RESERVOIR, CAMBRIA COUNTY**  
by  
**PA FISH AND BOAT COMMISSION**  
**DIVISION OF HABITAT MANAGEMENT**

Drawn By: M.B.S      Habitat Manager: Mike Swartz      Date: 1/12/12

NOT TO SCALE  
FIT IN FIELD  
ALL SIZES APPROXIMATE

**NOTE :** Blue Text Indicates Proposed Sites  
Black Text Indicates Completed Sites

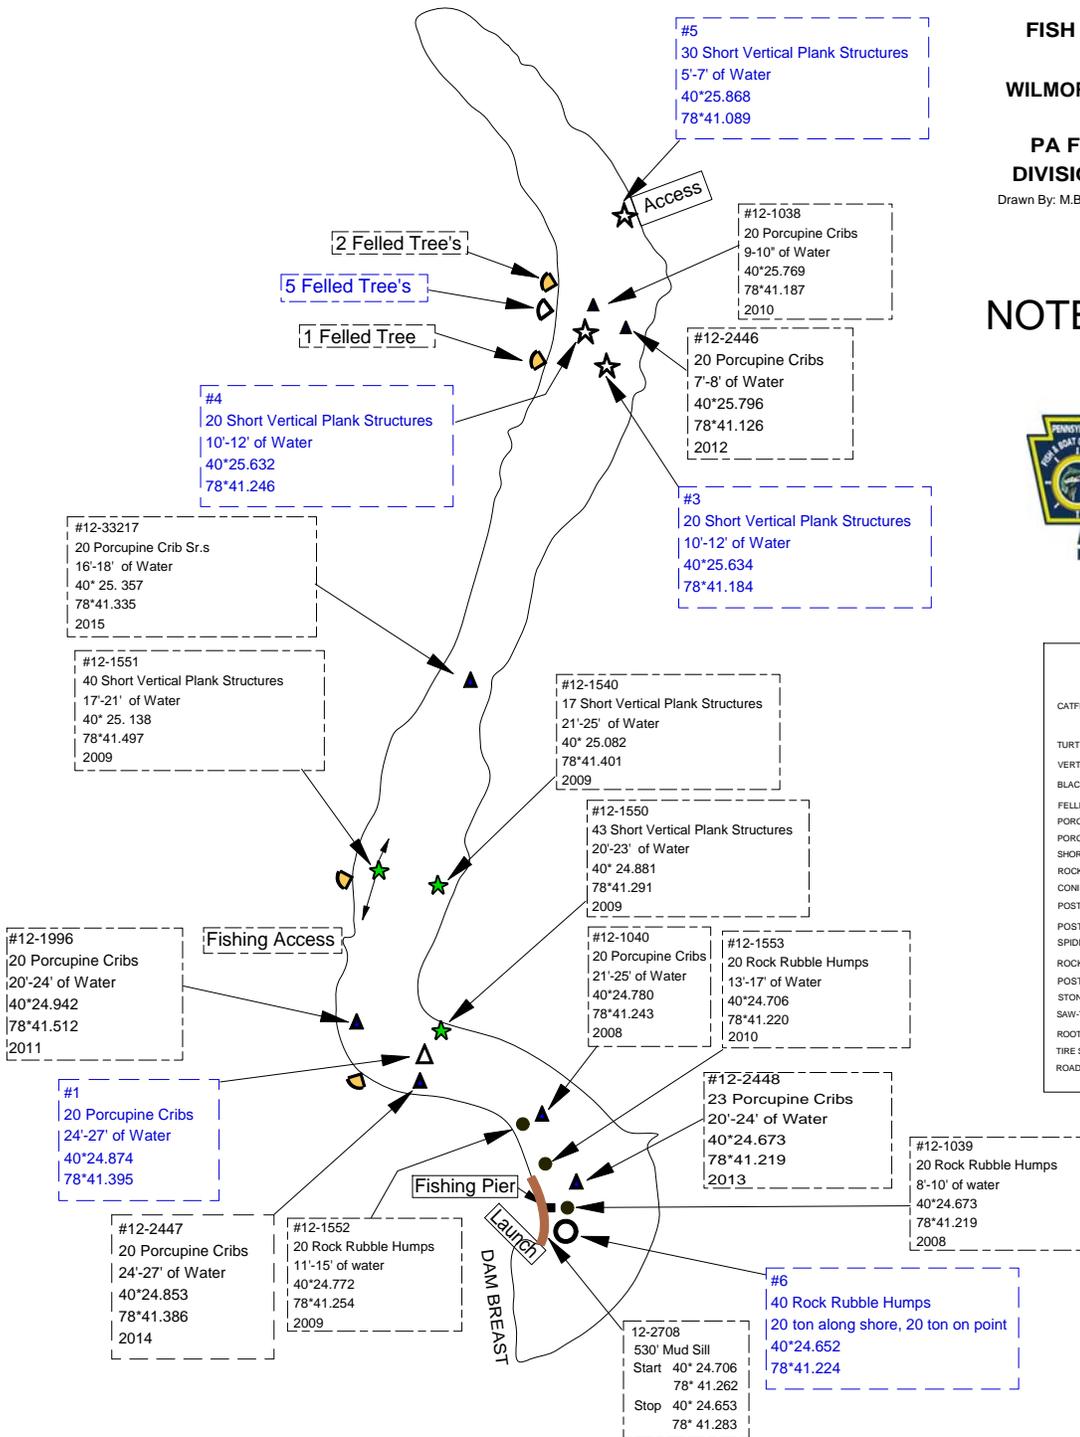

PLAN MAP LEGEND		
	PROPOSED	COMPLETED
CATFISH SPAWNING BOX	→	→
TURTLE BASKING PLATFORM	→	→
VERTICAL PLANK STRUCTURE	→	→
BLACK BASS NESTING STRUCTURE	→	→
FELLED SHORELINE TREE	→	→
PORCUPINE CRIB	→	→
PORCUPINE CRIB JUNIOR	→	→
SHORT VERTICAL PLANK STRUCTURE	→	→
ROCK RUBBLE HUMPS	→	→
CONIFER STRING	→	→
POST CLUSTER	→	→
POST CLUSTERS PLUS	→	→
SPIDER HUMPS	→	→
ROCK STAR STRUCTURES	→	→
POST STUMPS	→	→
STONE FRAMED DEFLECTOR	→	→
SAW-TOOTHED DEFLECTOR	→	→
ROOT WADLOG DEFLECTOR	→	→
TIRE STRUCTURE	→	→
ROAD BED	→	→

