


PLAN MAP LEGEND		PROPOSED	COMPLETED
CATFISH SPAWNING BOX			
STAKE TREE			
TURTLE BASKING PLATFORM			
VERTICAL PLANK STRUCTURE			
BLACK BASS NESTING STRUCTURE			
Rootwad Humps			
PORCUPINE CRIB			
PORCUPINE CRIB JUNIOR			
SHORT VERTICAL PLANK STRUCTURE			
ROCK RUBBLE HUMPS			
CONIFER STRING			
POST CLUSTER			
POST CLUSTERS PLUS			
SPIDER HUMPS			
ROCK STAR STRUCTURES			
POST STUMPS			
STONE FRAMED DEFLECTOR			
SAWN TOOTHED DEFLECTOR			
MODIFIED MUD SILL			
TIRE STRUCTURE			
ROAD BED			

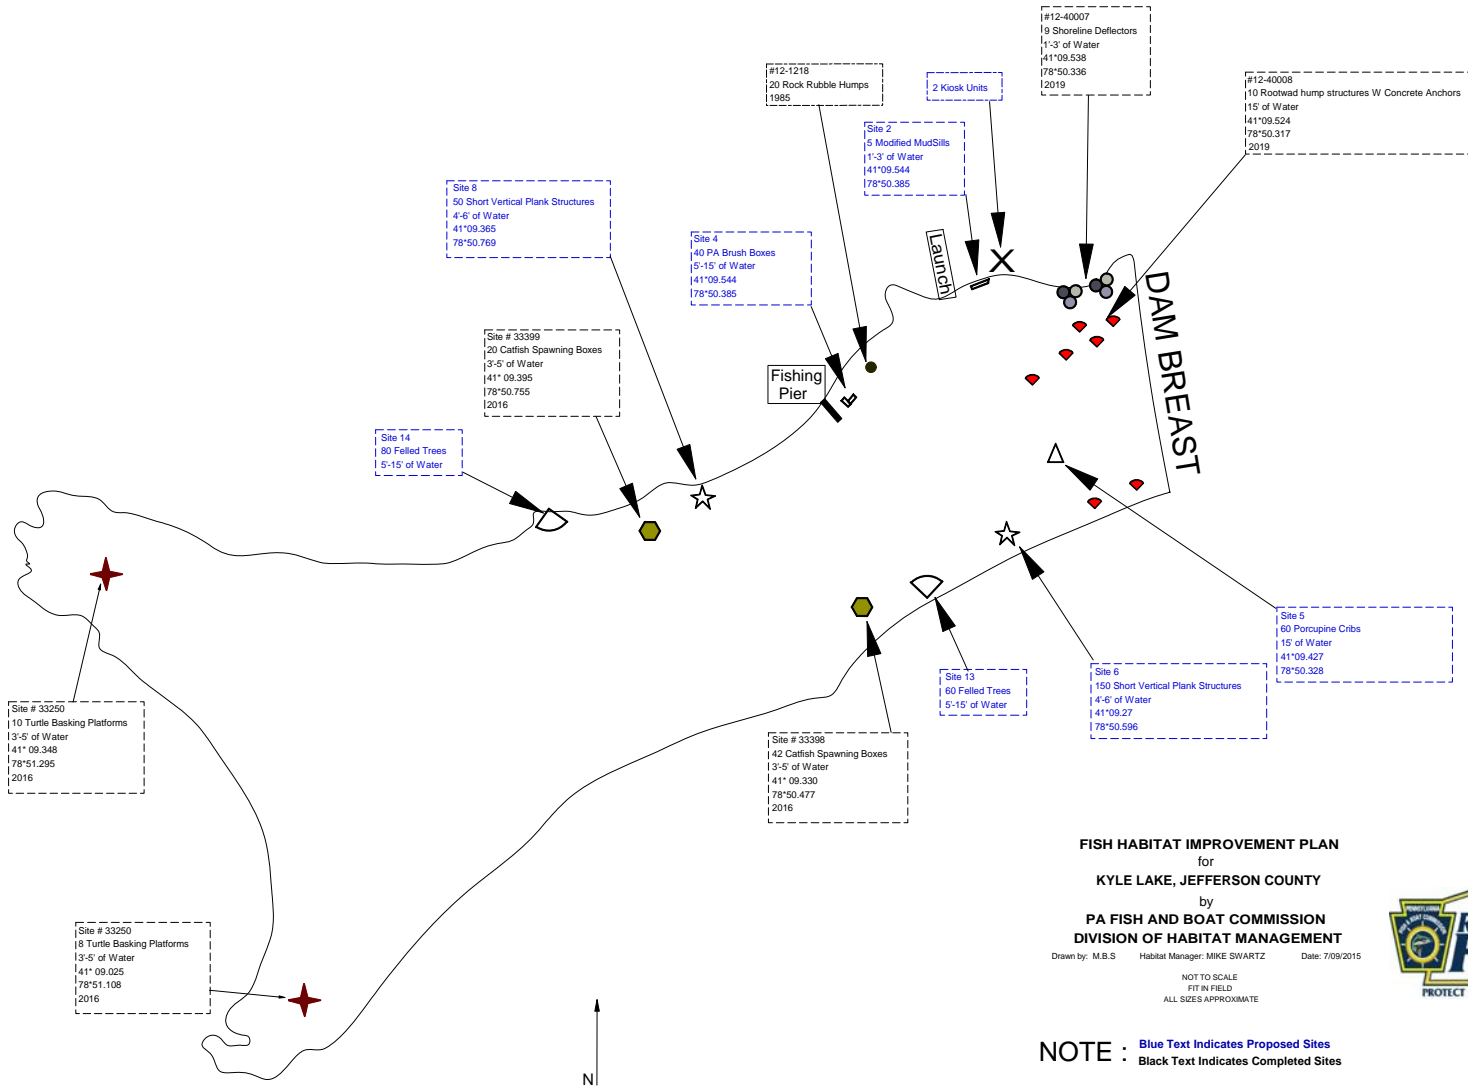

**FISH HABITAT IMPROVEMENT PLAN**  
for  
**KYLE LAKE, JEFFERSON COUNTY**  
by  
**PA FISH AND BOAT COMMISSION**  
**DIVISION OF HABITAT MANAGEMENT**

Drawn by: M.B.S. Habitat Manager: MIKE SWARTZ Date: 7/09/2015

NOT TO SCALE  
FIT IN FIELD  
ALL SIZES APPROXIMATE



**NOTE :** Blue Text Indicates Proposed Sites  
Black Text Indicates Completed Sites