


# BRUSH REVETMENT


Plan View

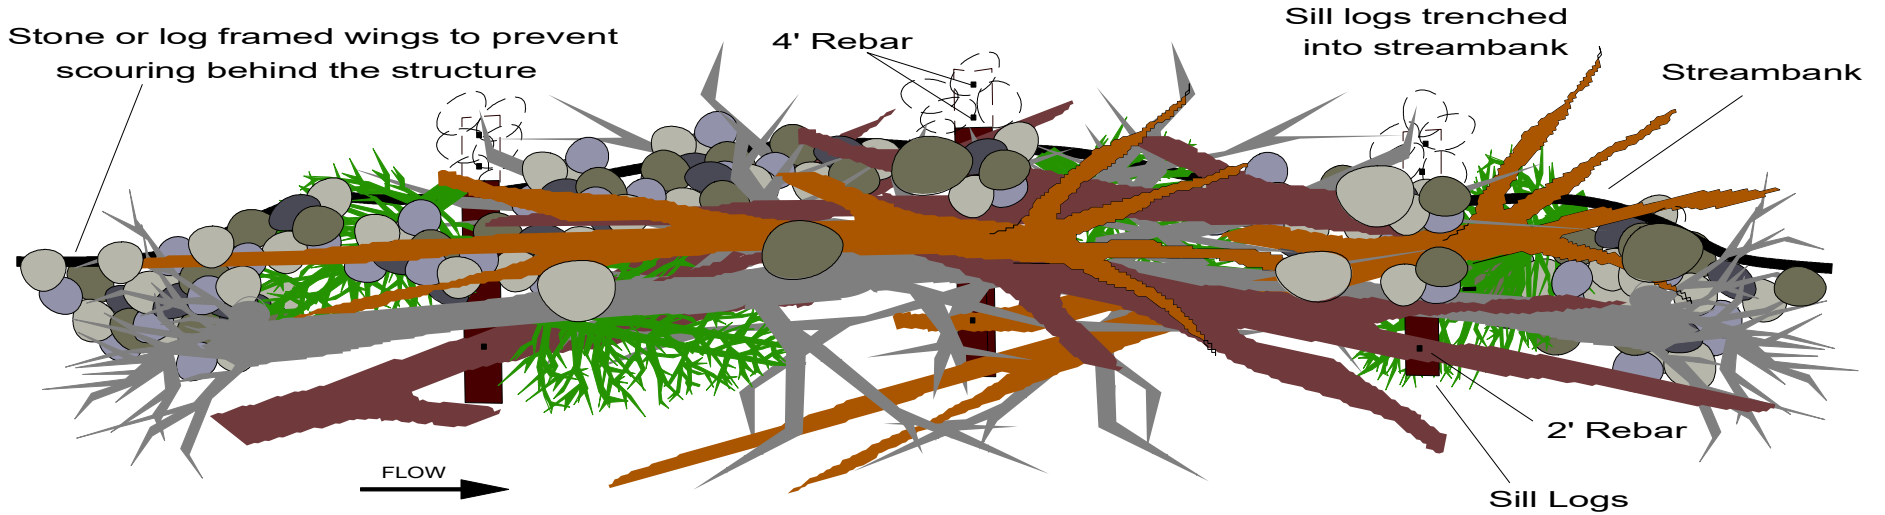

Note: Sill logs should be placed every 15-20 ft and attached to other trees using rebar if necessary  
Stone can be added on top of the brush/trees for structural integrity/ballast

Section View

Note: 2' or 4' rebar connecting brush/trees together to the sill logs

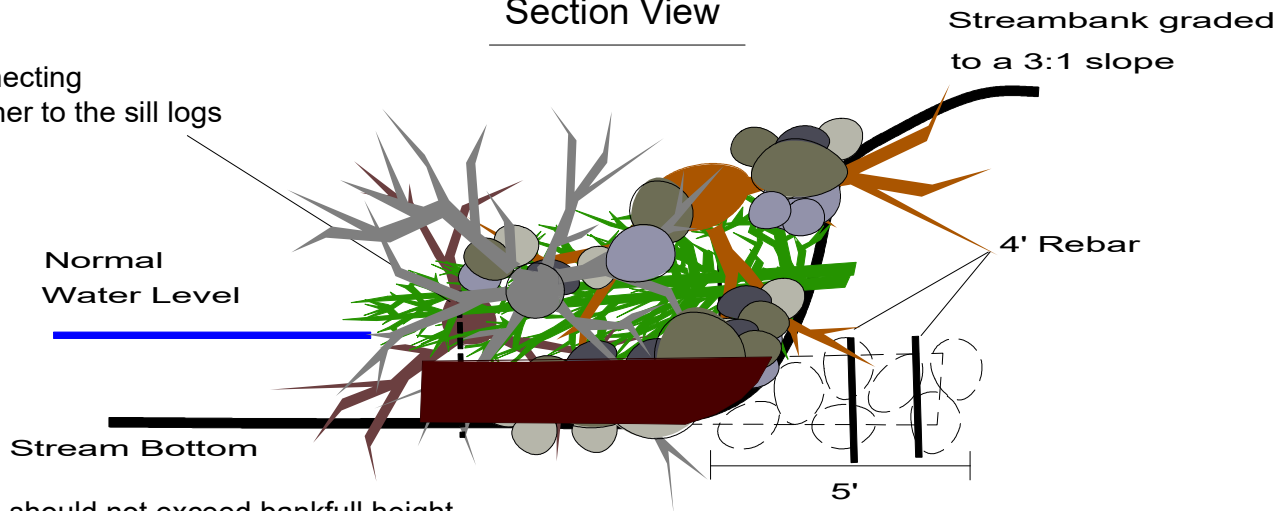

Note: Structure material should not exceed bankfull height