


# MUD SILL CRIBBING

Plan View

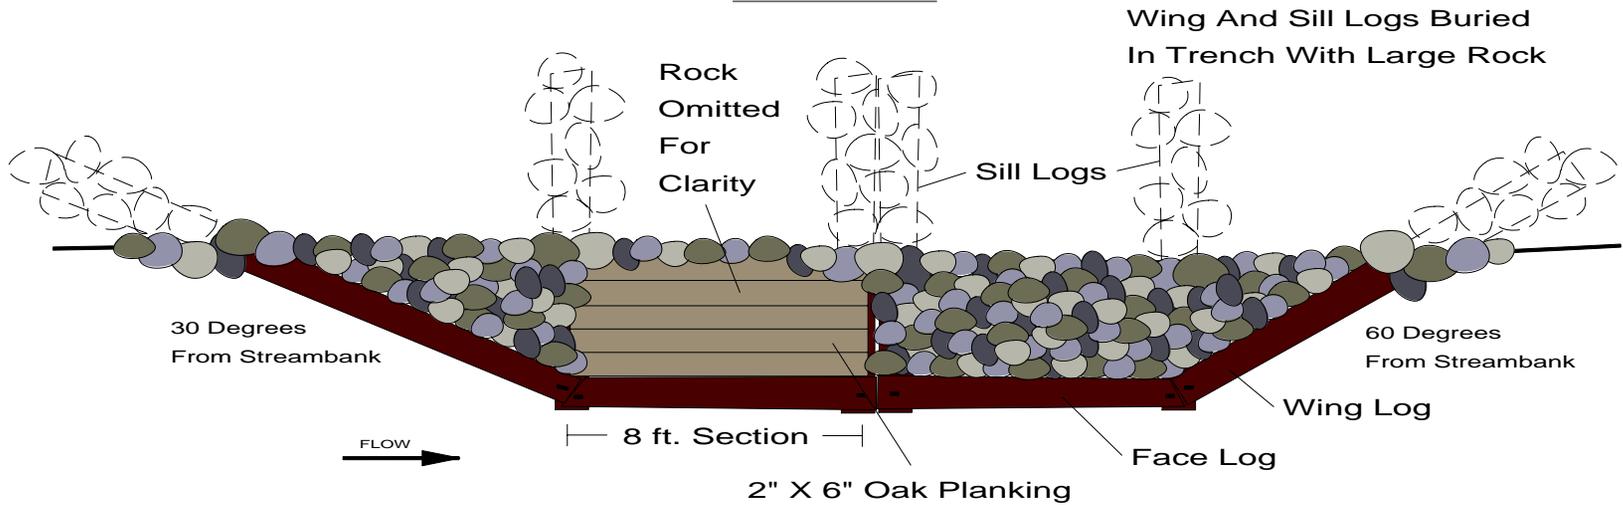

NOTE: Mud sill cribbing constructed in 8 ft. sections.

Section View

