


# MODIFIED MUD SILL CRIBBING

Plan View

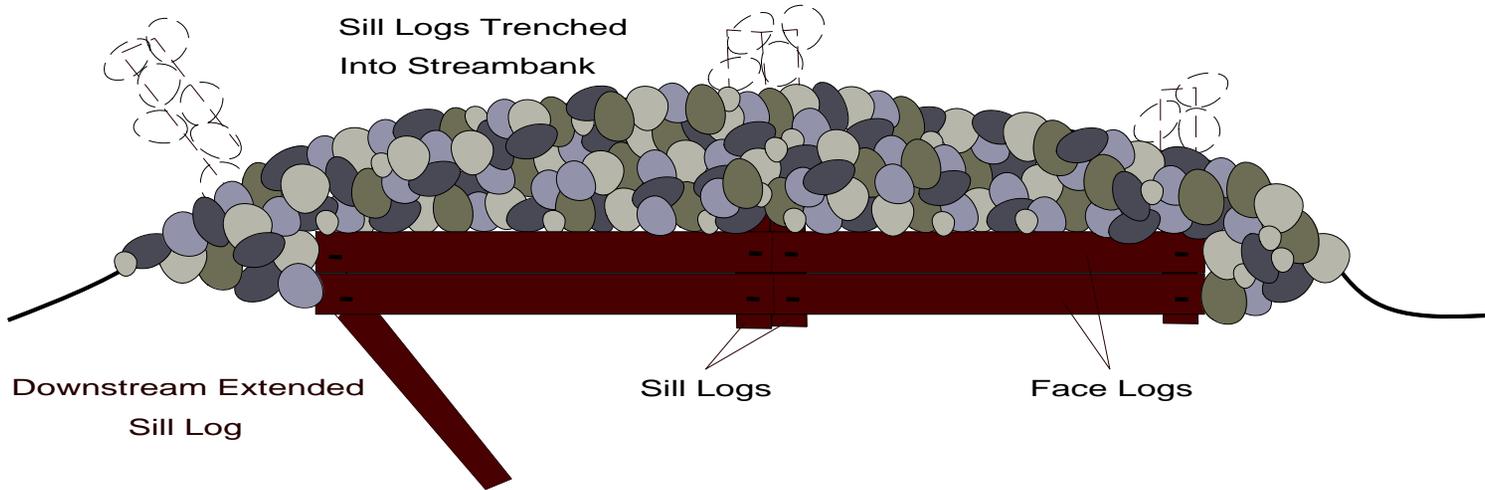

NOTE: Sill Logs Should Be Placed Every 15 ft.

Section View

