
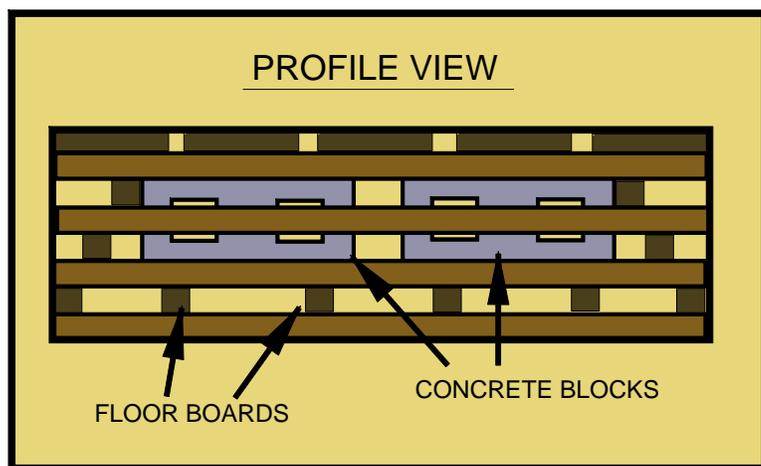
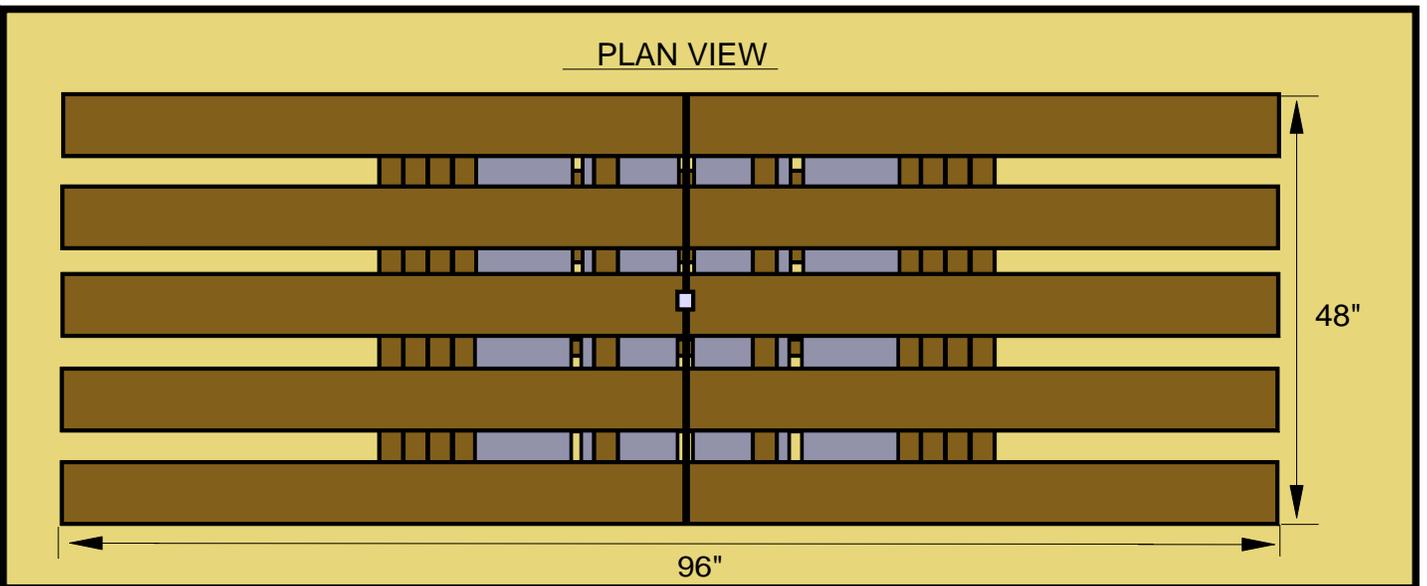


PENNSYLVANIA BLACK BASS NESTING STRUCTURE STANDARD DRAWING

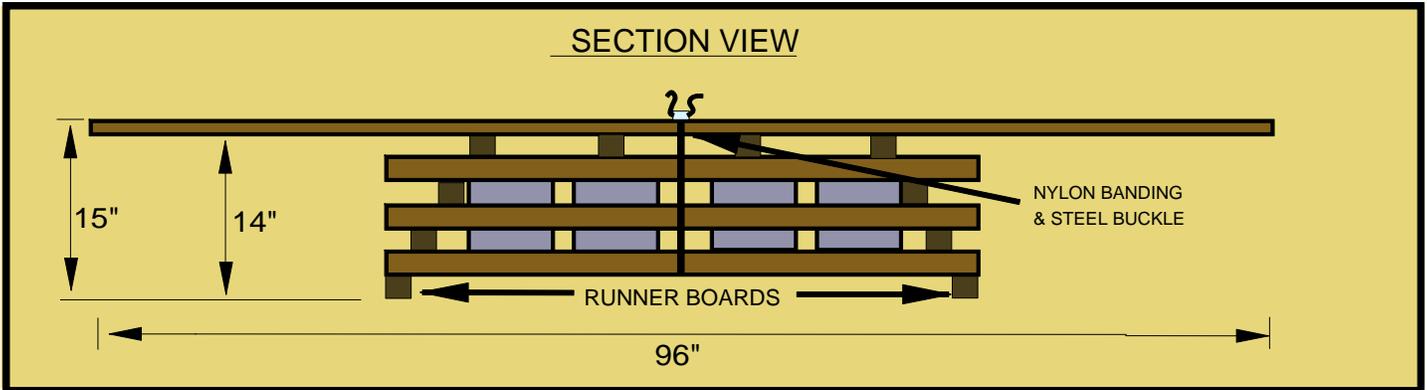

MATERIALS AND NOTES

MATERIALS:
 ROUGH CUT HEMLOCK LUMBER 2" X 2" X 4' - 20 PIECES
 ROUGH CUT HEMLOCK LUMBER 1" X 8" X 8' - 5 PIECES
 8" X 8" X 16" 2 CORE CONCRETE BLOCKS- 8 TOTAL
 COMMON NAILS (16D) - 2 LB
 COMMON NAILS (10D) - 1 LB
 NYLON BANDING- 18'
 STEEL BUCKLE- 1 TOTAL

NOTES:
 LUMBER MUST BE TRUE DIMENSIONAL
 LUMBER MUST BE GREEN (FRESH CUT)
 YELLOW POPLAR MAY BE SUBSTITUTED FOR HEMLOCK
 CONCRETE BLOCKS MINIMUM WEIGHT: 35 LBS
 NYLON BANDING: 600 LBS TENSILE STRENGTH
 NOT TO SCALE
 ALL SIZES ARE APPROXIMATE
 FIT IN FIELD