


# LOG FRAMED STONE DEFLECTOR

Plan View

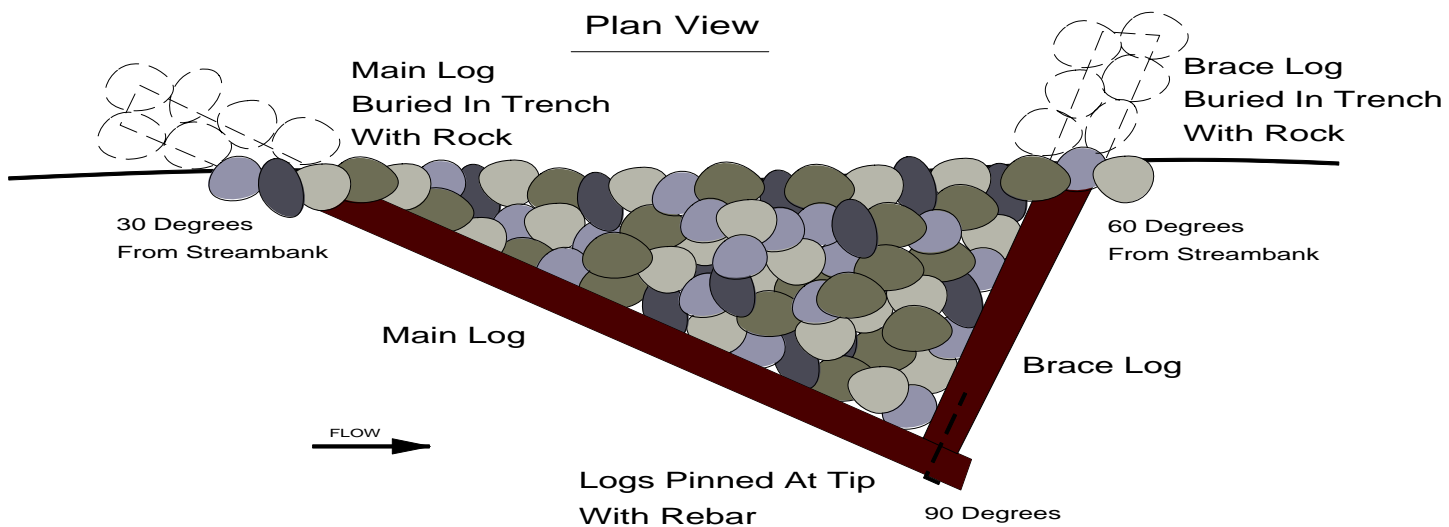

Section View

