



CROSS LOG VANE

(LOW GRADIENT STRUCTURE)

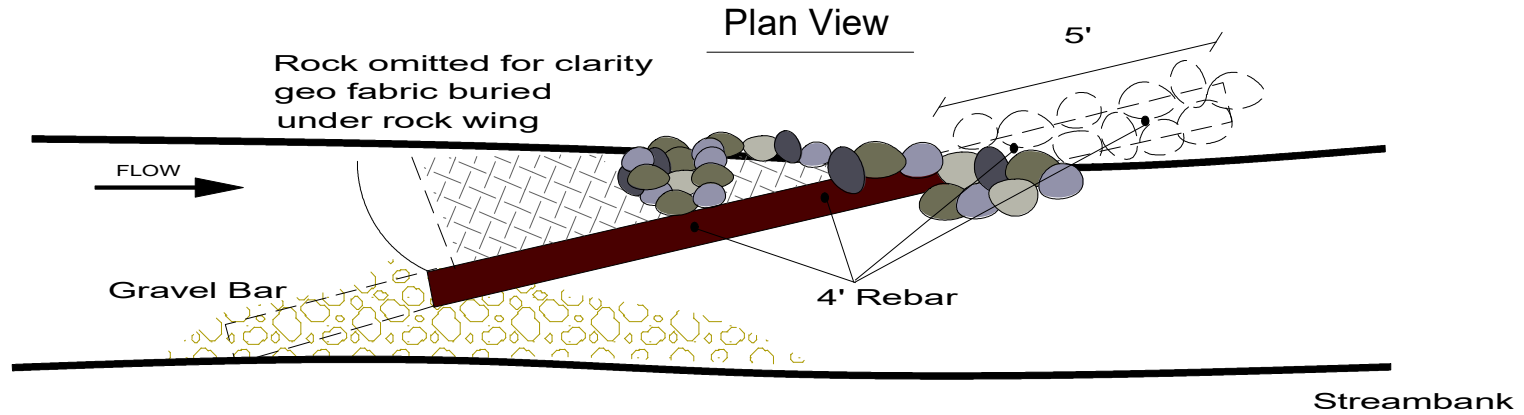

4' Rebar Pin

Section View

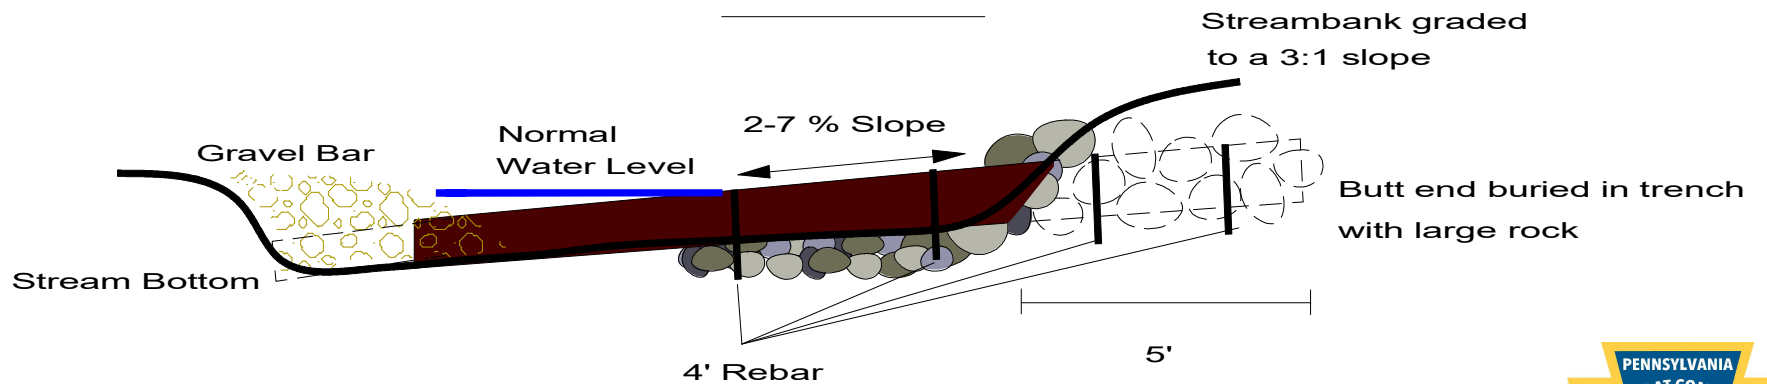

Log Length = 15-25'

Log Dia. = 8-12"

Note: Low gradient structure designed to prevent gravel bar growth

DHM, PFBC 2022

