



# LOG FRAMED CROSS VANE WITH ROCK THROAT

Plan View

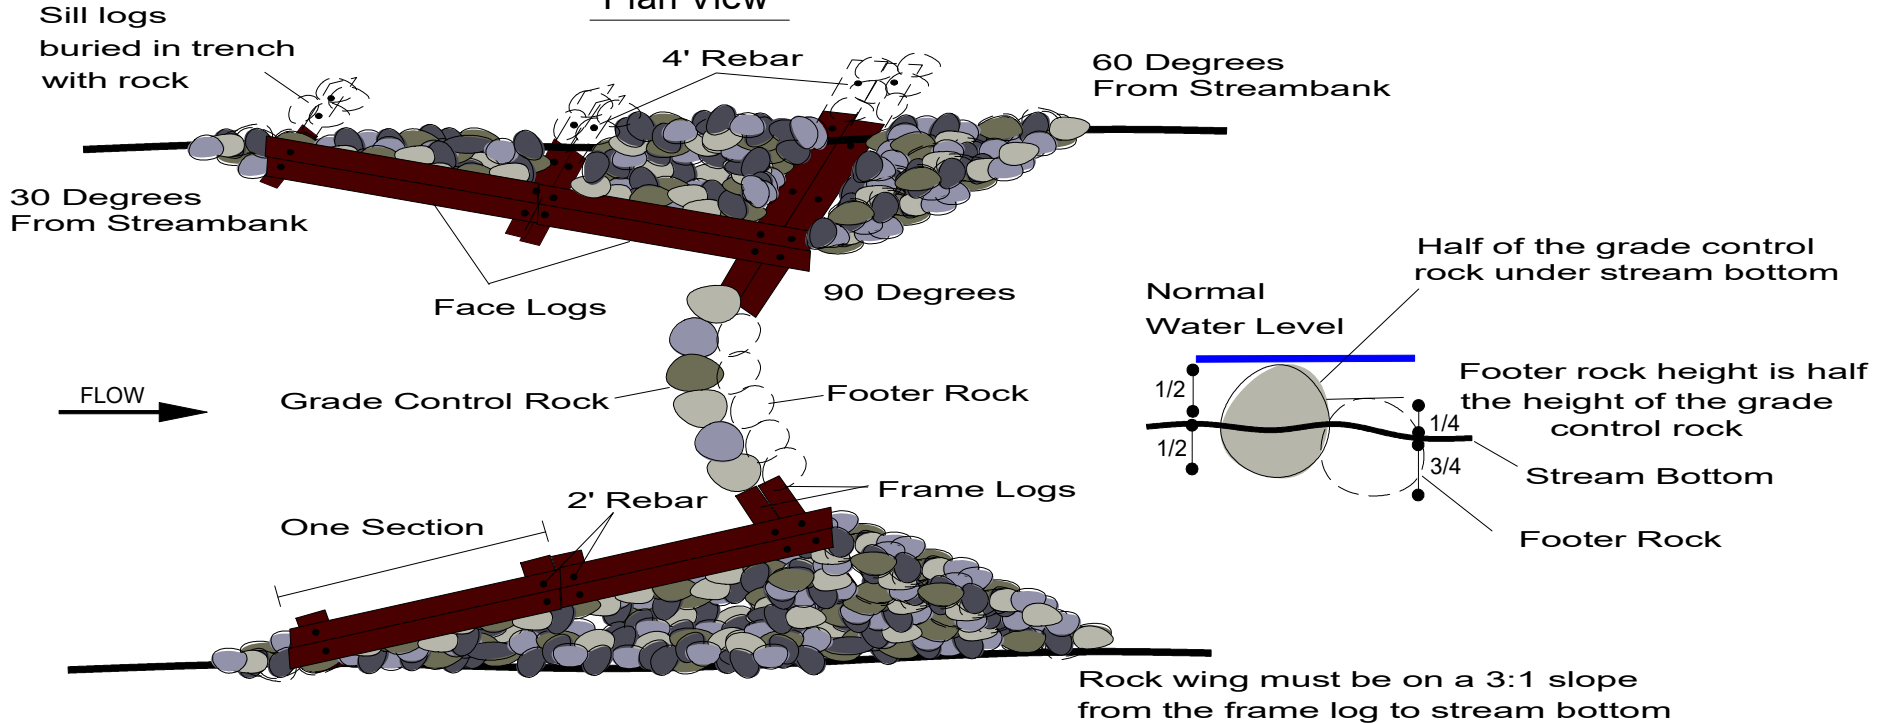

Note: Sections can be added or removed

Section View

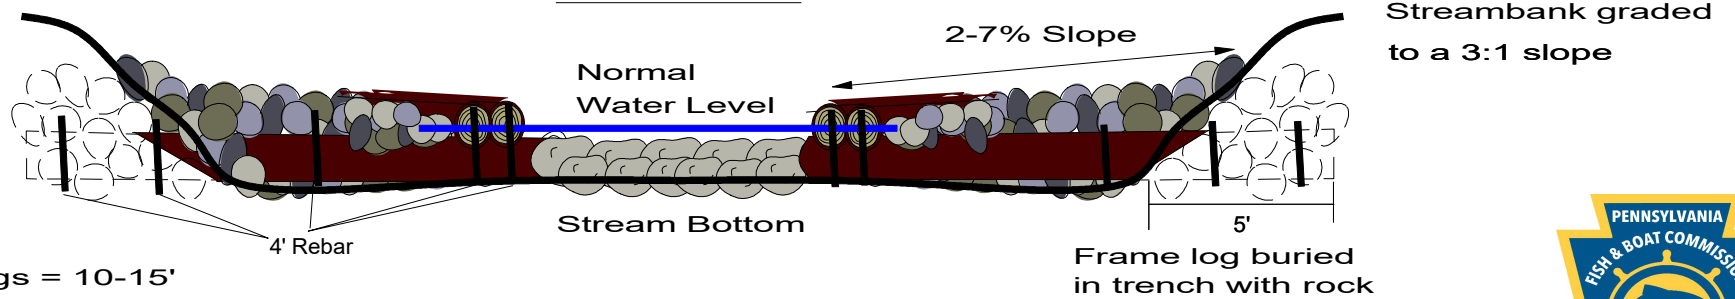

Sill Logs = 10-15'  
 Face Logs = 20'  
 Frame Logs = 20-30'  
 Log Dia. = 8-12"

