


SAWTOOTH STONE DEFLECTORS

Plan View

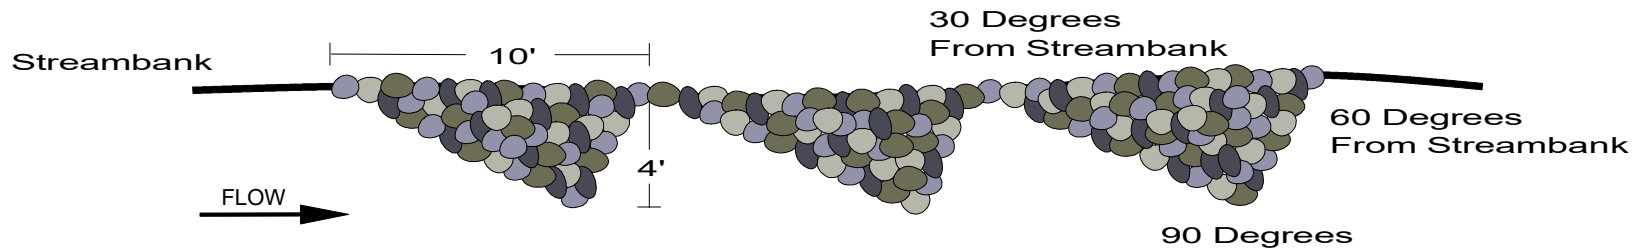

Note: Sections can be added or removed and the length measurement is 2.5 times the width

Section View

