



STONE DEFLECTOR WITH ROOTWADS

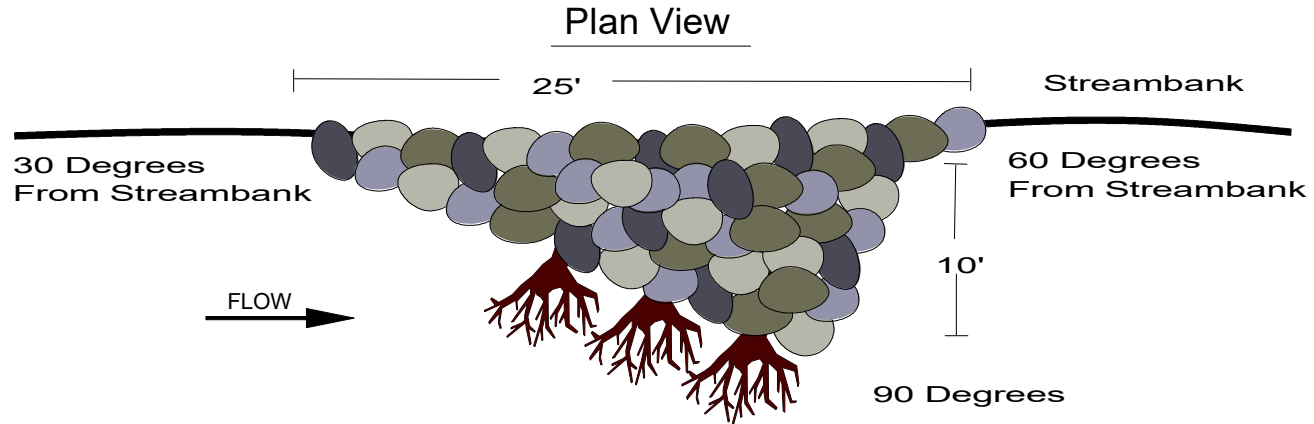

Note: Length measurement is 2.5 times the width
Deflector sizes may vary

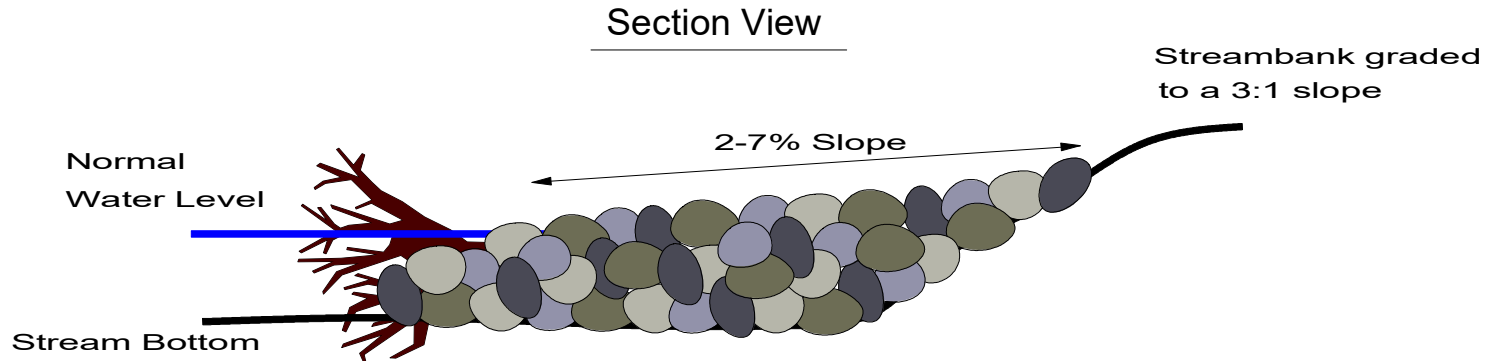

Rootwad Dia. = 3-6'
Rootwad Length = 10-15'

