


WATER JACK

With Downstream Wings

(LOW FLOW CHANNEL STRUCTURE)

Plan View

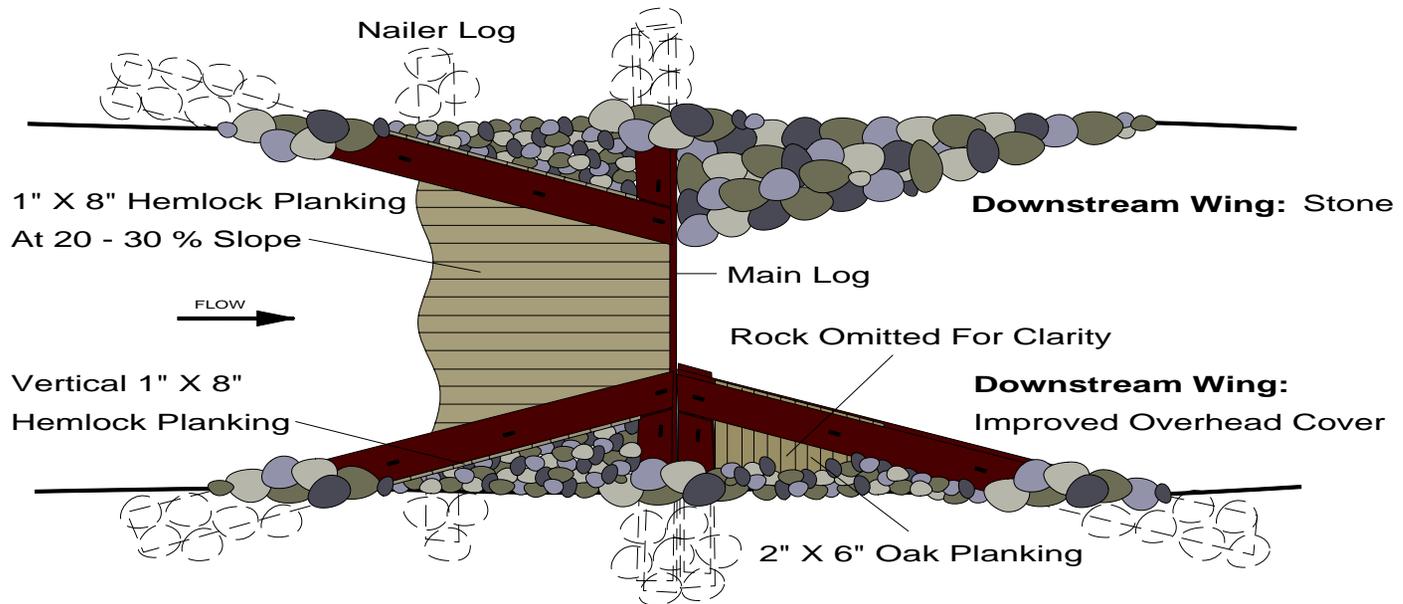

NOTE: Main log, nailer log, wing logs, and brace logs buried in trench with large rock.

Section View

