


# BANK COVER CRIBBING

Plan View

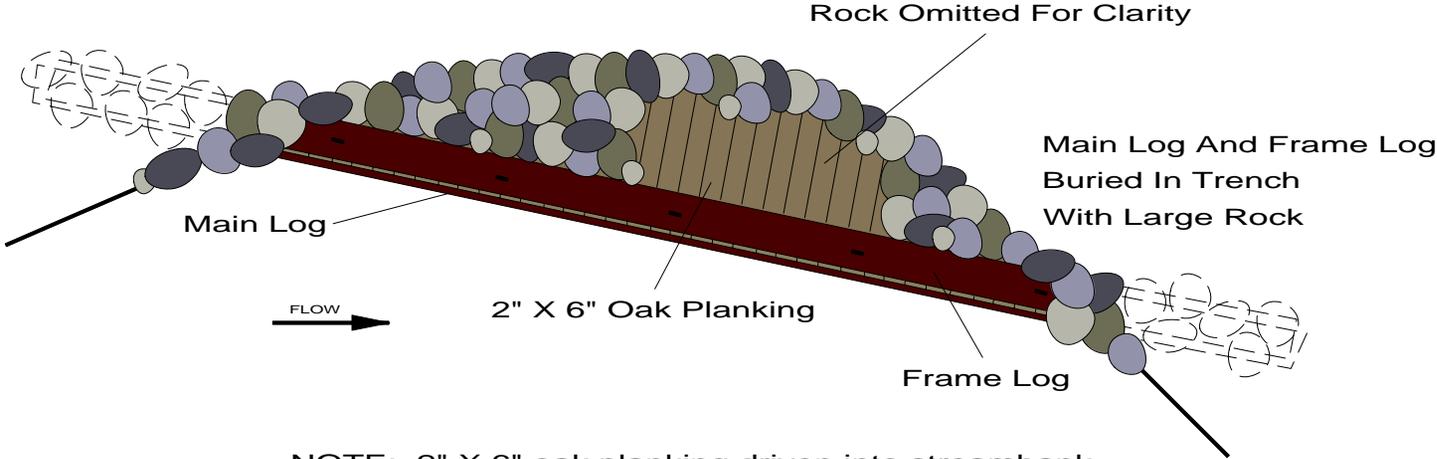

NOTE: 2" X 6" oak planking driven into streambank.

Section View

