



BANK COVER CRIBBING WITH ROOTWADS

Plan View

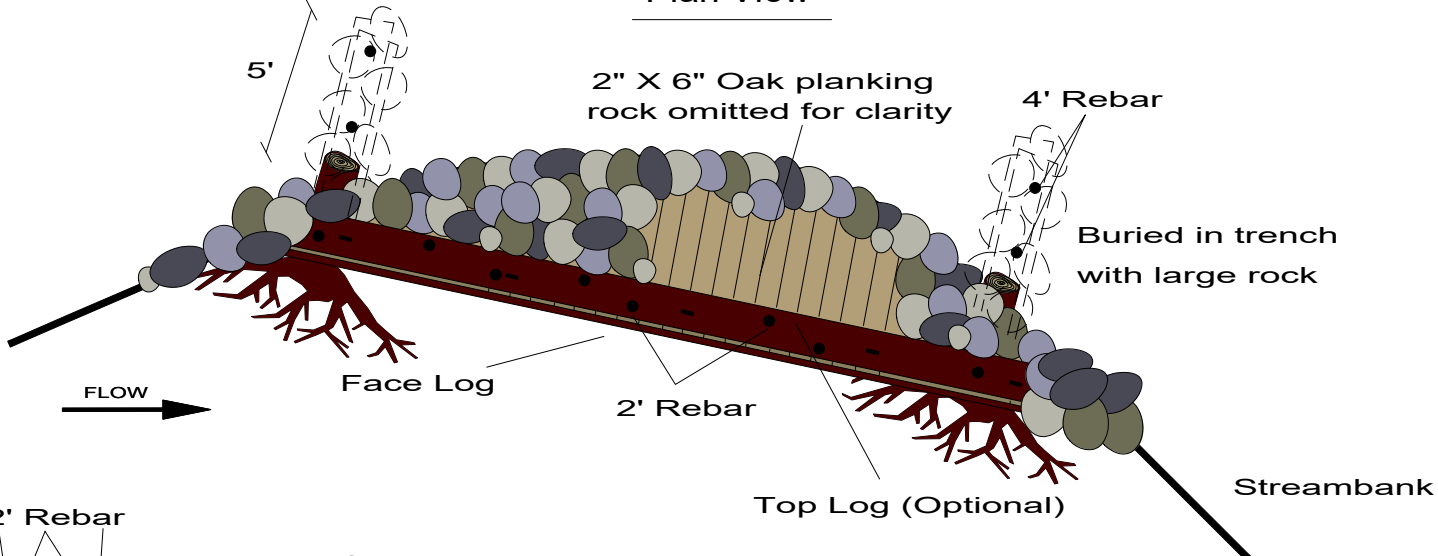

Section View

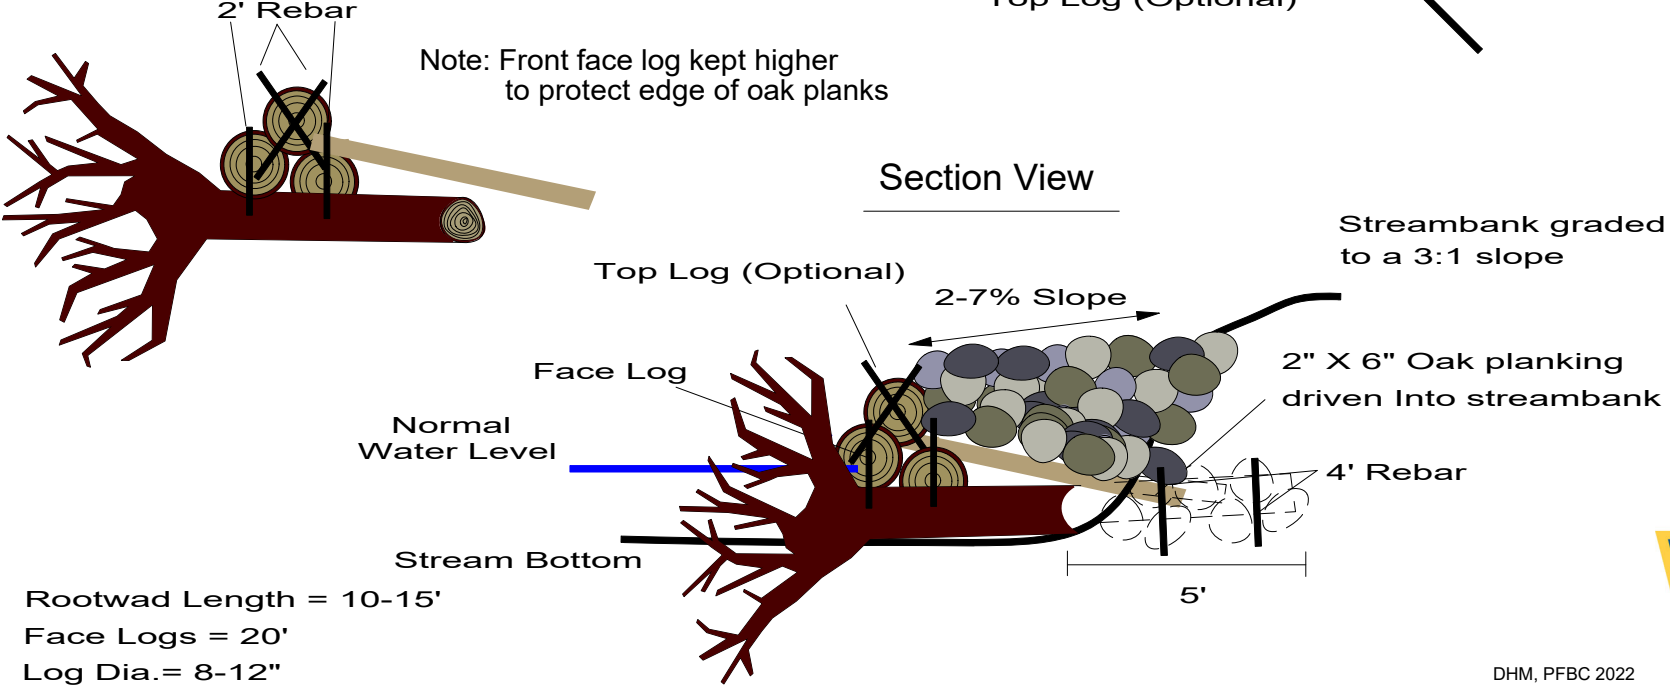

Rootwad Length = 10-15'
 Face Logs = 20'
 Log Dia. = 8-12"

