


# LARGE WOOD DEVICES


## Plan View

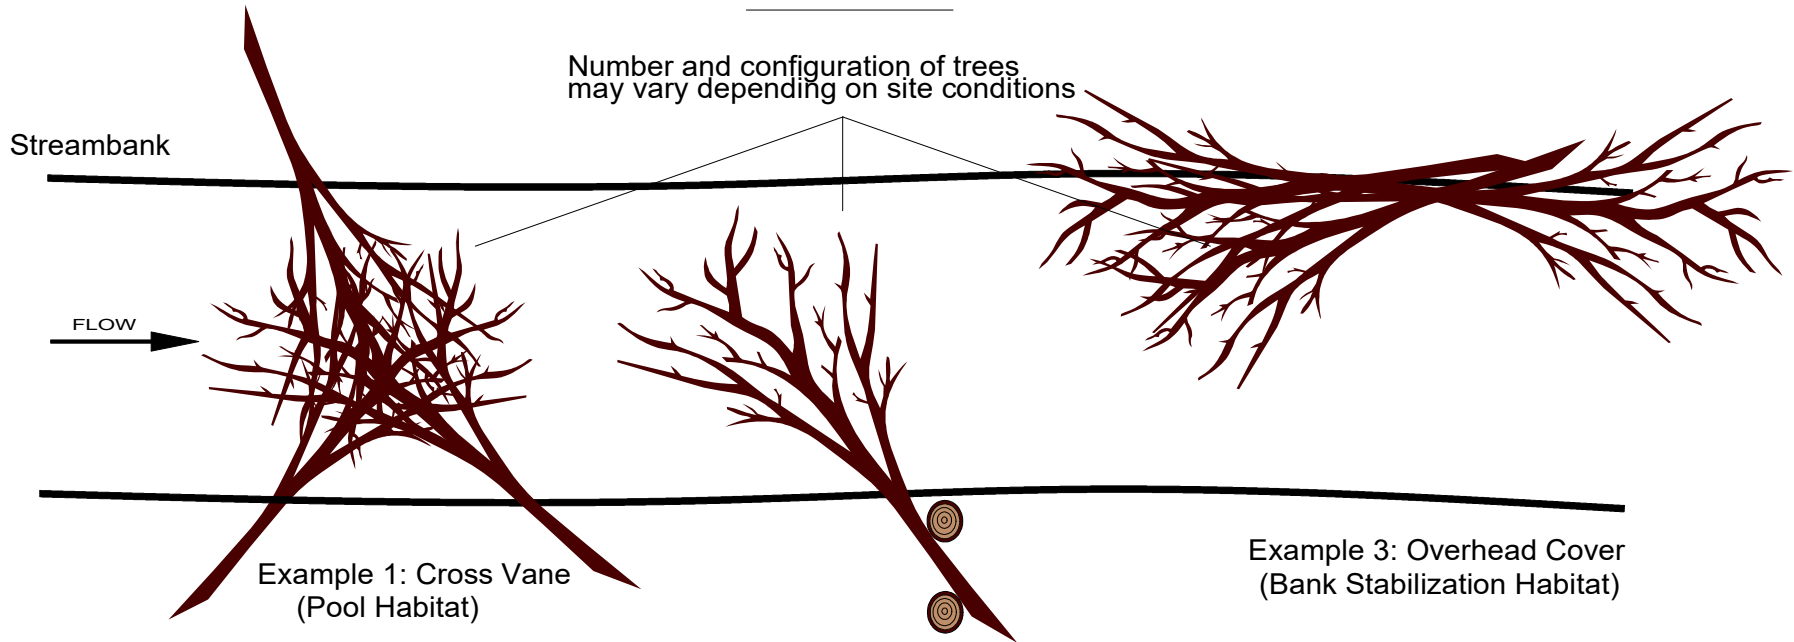

Note: Trees should be large enough and have enough ballast to prevent movement during high flow periods

Note: When possible trees should be "pinned" between stumps and or living trees to reduce likelihood of movement

## Section View

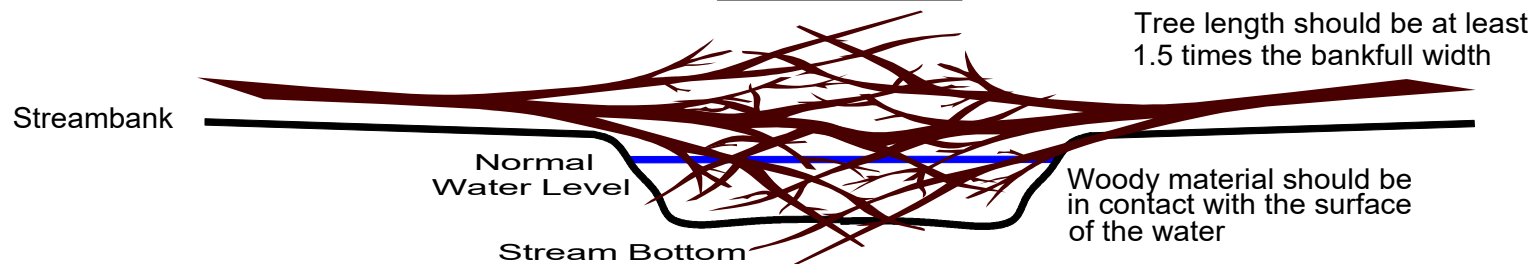

Trees = minimum 10" dia.

DHM, PFBC 2022

