


LOG FRAMED DEFLECTOR WITH BOARDS



Plan View

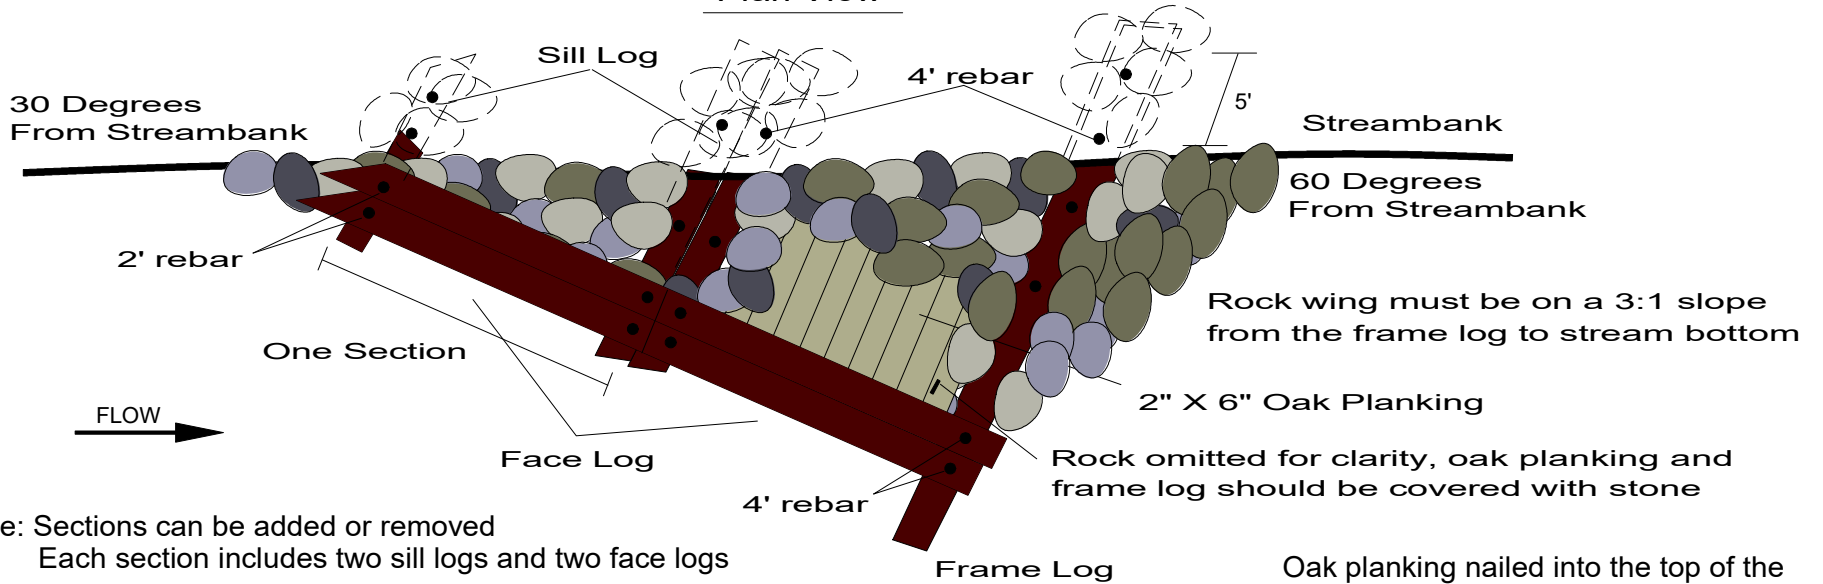

Note: Sections can be added or removed
Each section includes two sill logs and two face logs

Oak planking nailed into the top of the back log and buried into streambank

Section View

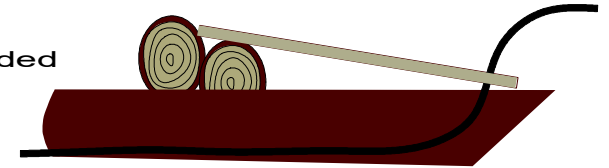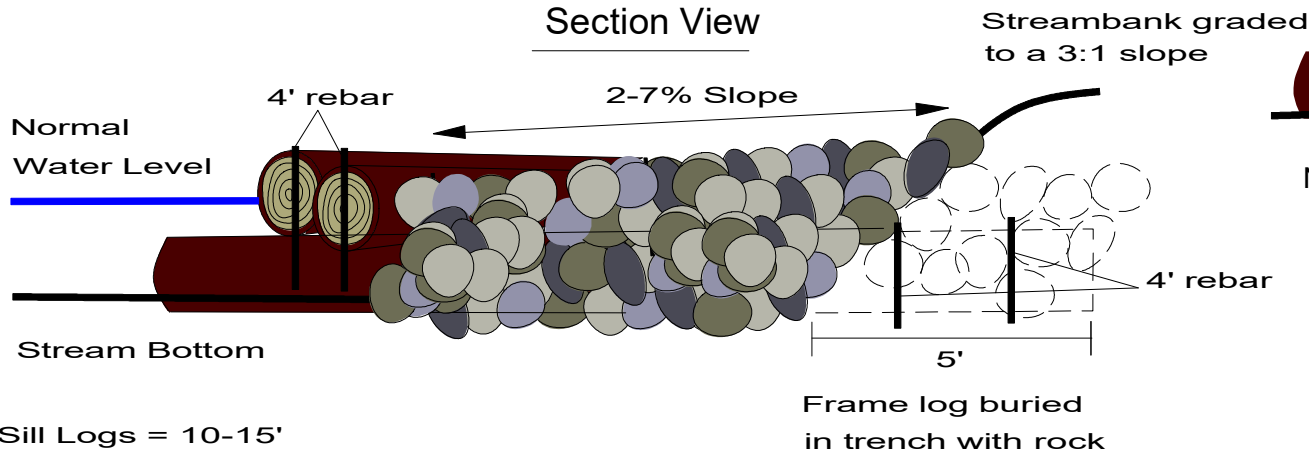

Note: Front face log kept higher to protect edge of oak planks

- Sill Logs = 10-15'
- Face Logs = 20'
- Frame Logs = 20'-30'
- Log Dia. = 8-12"

