



TOE LOG CRIBBING

(LOW GRADIENT STRUCTURE)

Plan View

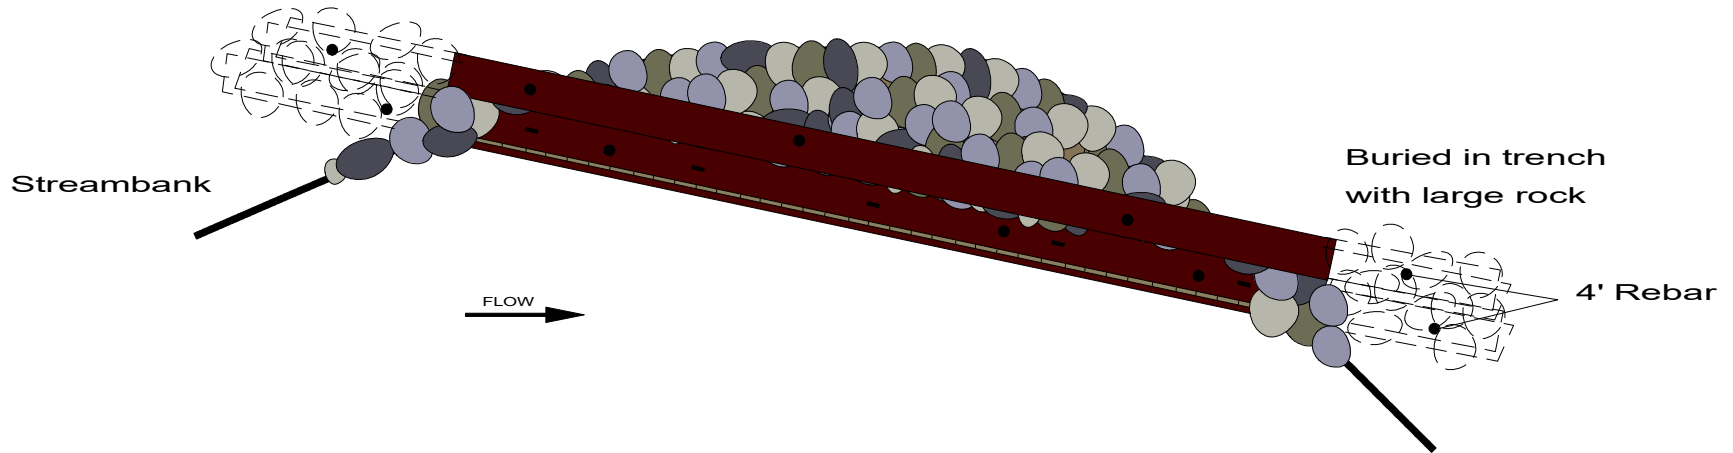

Section View

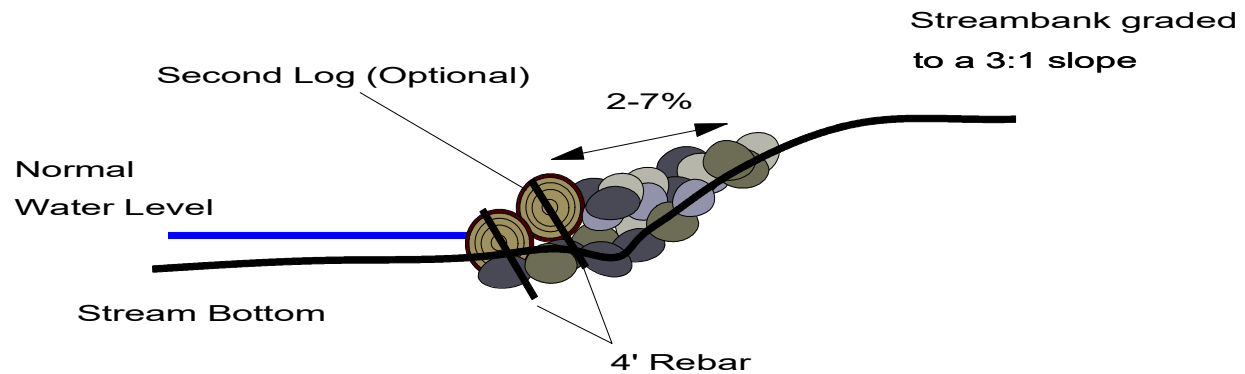

Log Dia. = 8-12"

Note: Recommended only for use in low gradient systems

DHM, PFBC 2022

