



PENNSYLVANIA POST CLUSTER STRUCTURE STANDARD DRAWING

PLAN VIEW

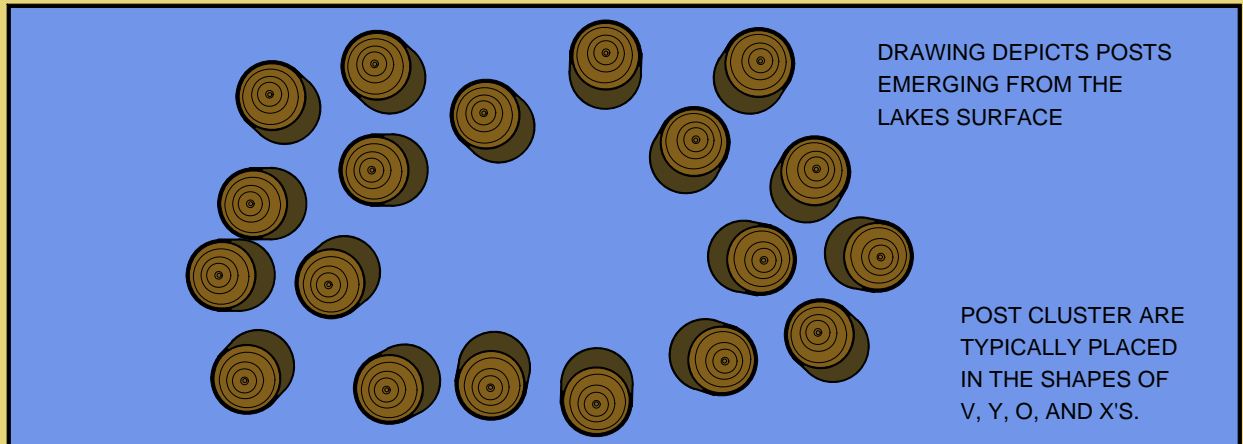

PROFILE AND SECTION VIEW

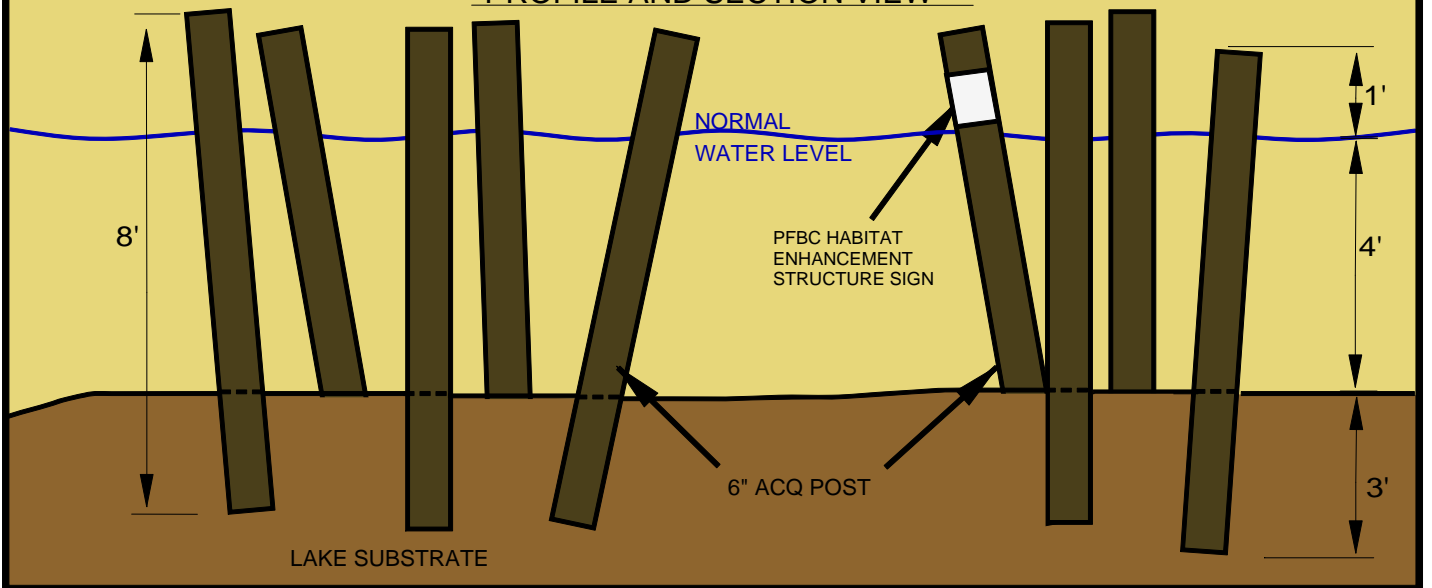

MATERIALS AND SUGGESTED EQUIPMENT

MATERIALS:

ACQ POST 6" X 8' - 1 PIECE

SUGGESTED EQUIPMENT:

EXCAVATOR

SKIDSTEER WITH FORKS

CHAINSAW

OPTIONAL: AUGER BIT FOR THE SKIDSTEER

NOTES

NOTES:

POSTS ARE POUNDED INTO A DRY LAKE BOTTOM

POSTS ARE PLACED USING A EXCAVATOR

25 ACQ POST EQUAL 1 POST CLUSTER

SOME SUBSTRATES MAY NEED TO BE AUGERED

NOT TO SCALE

ALL SIZES ARE APPROXIMATE

FIT IN FIELD